

WEATHER RESISTIVE BARRIER (WRB) APPLIED PRIOR TO THE WINDOW INSTALLATION. FLASHING APPLIED OVER THE FACE OF THE MOUNTING FLANGE.


-
- 8 REMOVE PREVIOUSLY APPLIED TAPE, ALLOWING WRB TO LAY FLAT OVER HEAD FLASHING. APPLY NEW SHEATHING TAPE OVER DIAGONAL CUT - SEE DIAGRAM.**
- SEALANT**
- 6 JAMB FLASHING**
EXTEND JAMB FLASHING TO OVERLAP SILL FLASHING. EXTEND JAMB FLASHING 6 1/2" ABOVE ROUGH OPENING AT HEAD. TUCK TOP OF JAMB FLASHING UNDER THE FLAP OF WRB AT THE HEAD. SEE DIAGRAM.
- 7 HEAD FLASHING**
EMBED BOTTOM OF THE HEAD FLASHING AGAINST THE PREVIOUSLY APPLIED SEALANT (FLASHING GOES OVER SEALANT). EXTEND HEAD FLASHING BEYOND EACH JAMB FLASHING. FASTEN IN PLACE.
- FLASHING GOES OVER SEALANT**
- SECURE WRB AT HEAD**
- FLASHING AT HEAD EXTENDS 1" BEYOND JAMB FLASHING.**
- SILL FLASHING**
- SHIM AND ADJUST WINDOW TO ACHIEVE SQUARE, PLUMB, AND LEVEL CONDITION. USE CORROSION RESISTANT FASTENERS. FASTEN WINDOWS PER WINDOW MANUFACTURER SPECIFICATIONS.**
- 1 WEATHER-RESISTANT BARRIER (WRB)**
AT A 45 DEGREE ANGLE, CAREFULLY CUT THE BARRIER ON A DIAGONAL, GENTLY BASE THE TOP EDGE OF THE BARRIER UP AND TACK THE TOP CORNERS AND CENTER TO THE EXTERIOR WRB SURFACE ABOVE.
- TOP LEFT CORNER OF WINDOW**
- INTERNAL VIEW**
- SEALANT**
- 3**
- A**
- 4**
- 5**
- 6**
- 7**
- 8**
- 1 1/2"**
- 6 1/2"**
- 1"**

AREA SCHEDULE	
NAME	AREA
First Floor Conditioned	1484.6 sq ft.
First Floor Porch	424.5 sq ft.
Second Floor Conditioned	825.3 sq ft.
Garage	509.4 sq ft.
Total	3243.8 sq ft.

OPENING SCHEDULE				
OPENING ID	TYPE	WIDTH	HEIGHT	COUNT
1	WINDOW	3'-0"	5'-0"	13
2	WINDOW	2'-8"	2'-0"	1
3	WINDOW	6'-0"	5'-0"	1
4	WINDOW	9'-0"	5'-0"	1
5	WINDOW	2'-0"	3'-0"	1
6	WINDOW	6'-0"	5'-0"	1
7	WINDOW	2'-0"	4'-0"	1
A	DOOR	3'-0"	6'-8"	1
B	GARAGE	16'-0"	7'-0"	1
C	ARCH	4'-0"	6'-8"	1
D	DOOR	3'-0"	6'-8"	2
E	DOOR	2'-8"	6'-8"	7
F	DOOR	2'-0"	6'-8"	4
G	ARCH	2'-8"	6'-8"	1
H	SLIDING DOOR	4'-0"	6'-8"	1
I	DOOR	5'-0"	6'-8"	1
K	BIFOLD	5'-0"	6'-8"	2
L	POCKET	2'-8"	6'-8"	1

ATTIC VENTILATION		
AREA (SQ. FT.)	EAVE (SQ. IN.)	ROOF (SQ. IN.)
2418.50	580.44	580.44

BASED ON FORMULA:
SQ. IN. = AREA / 600 x 144

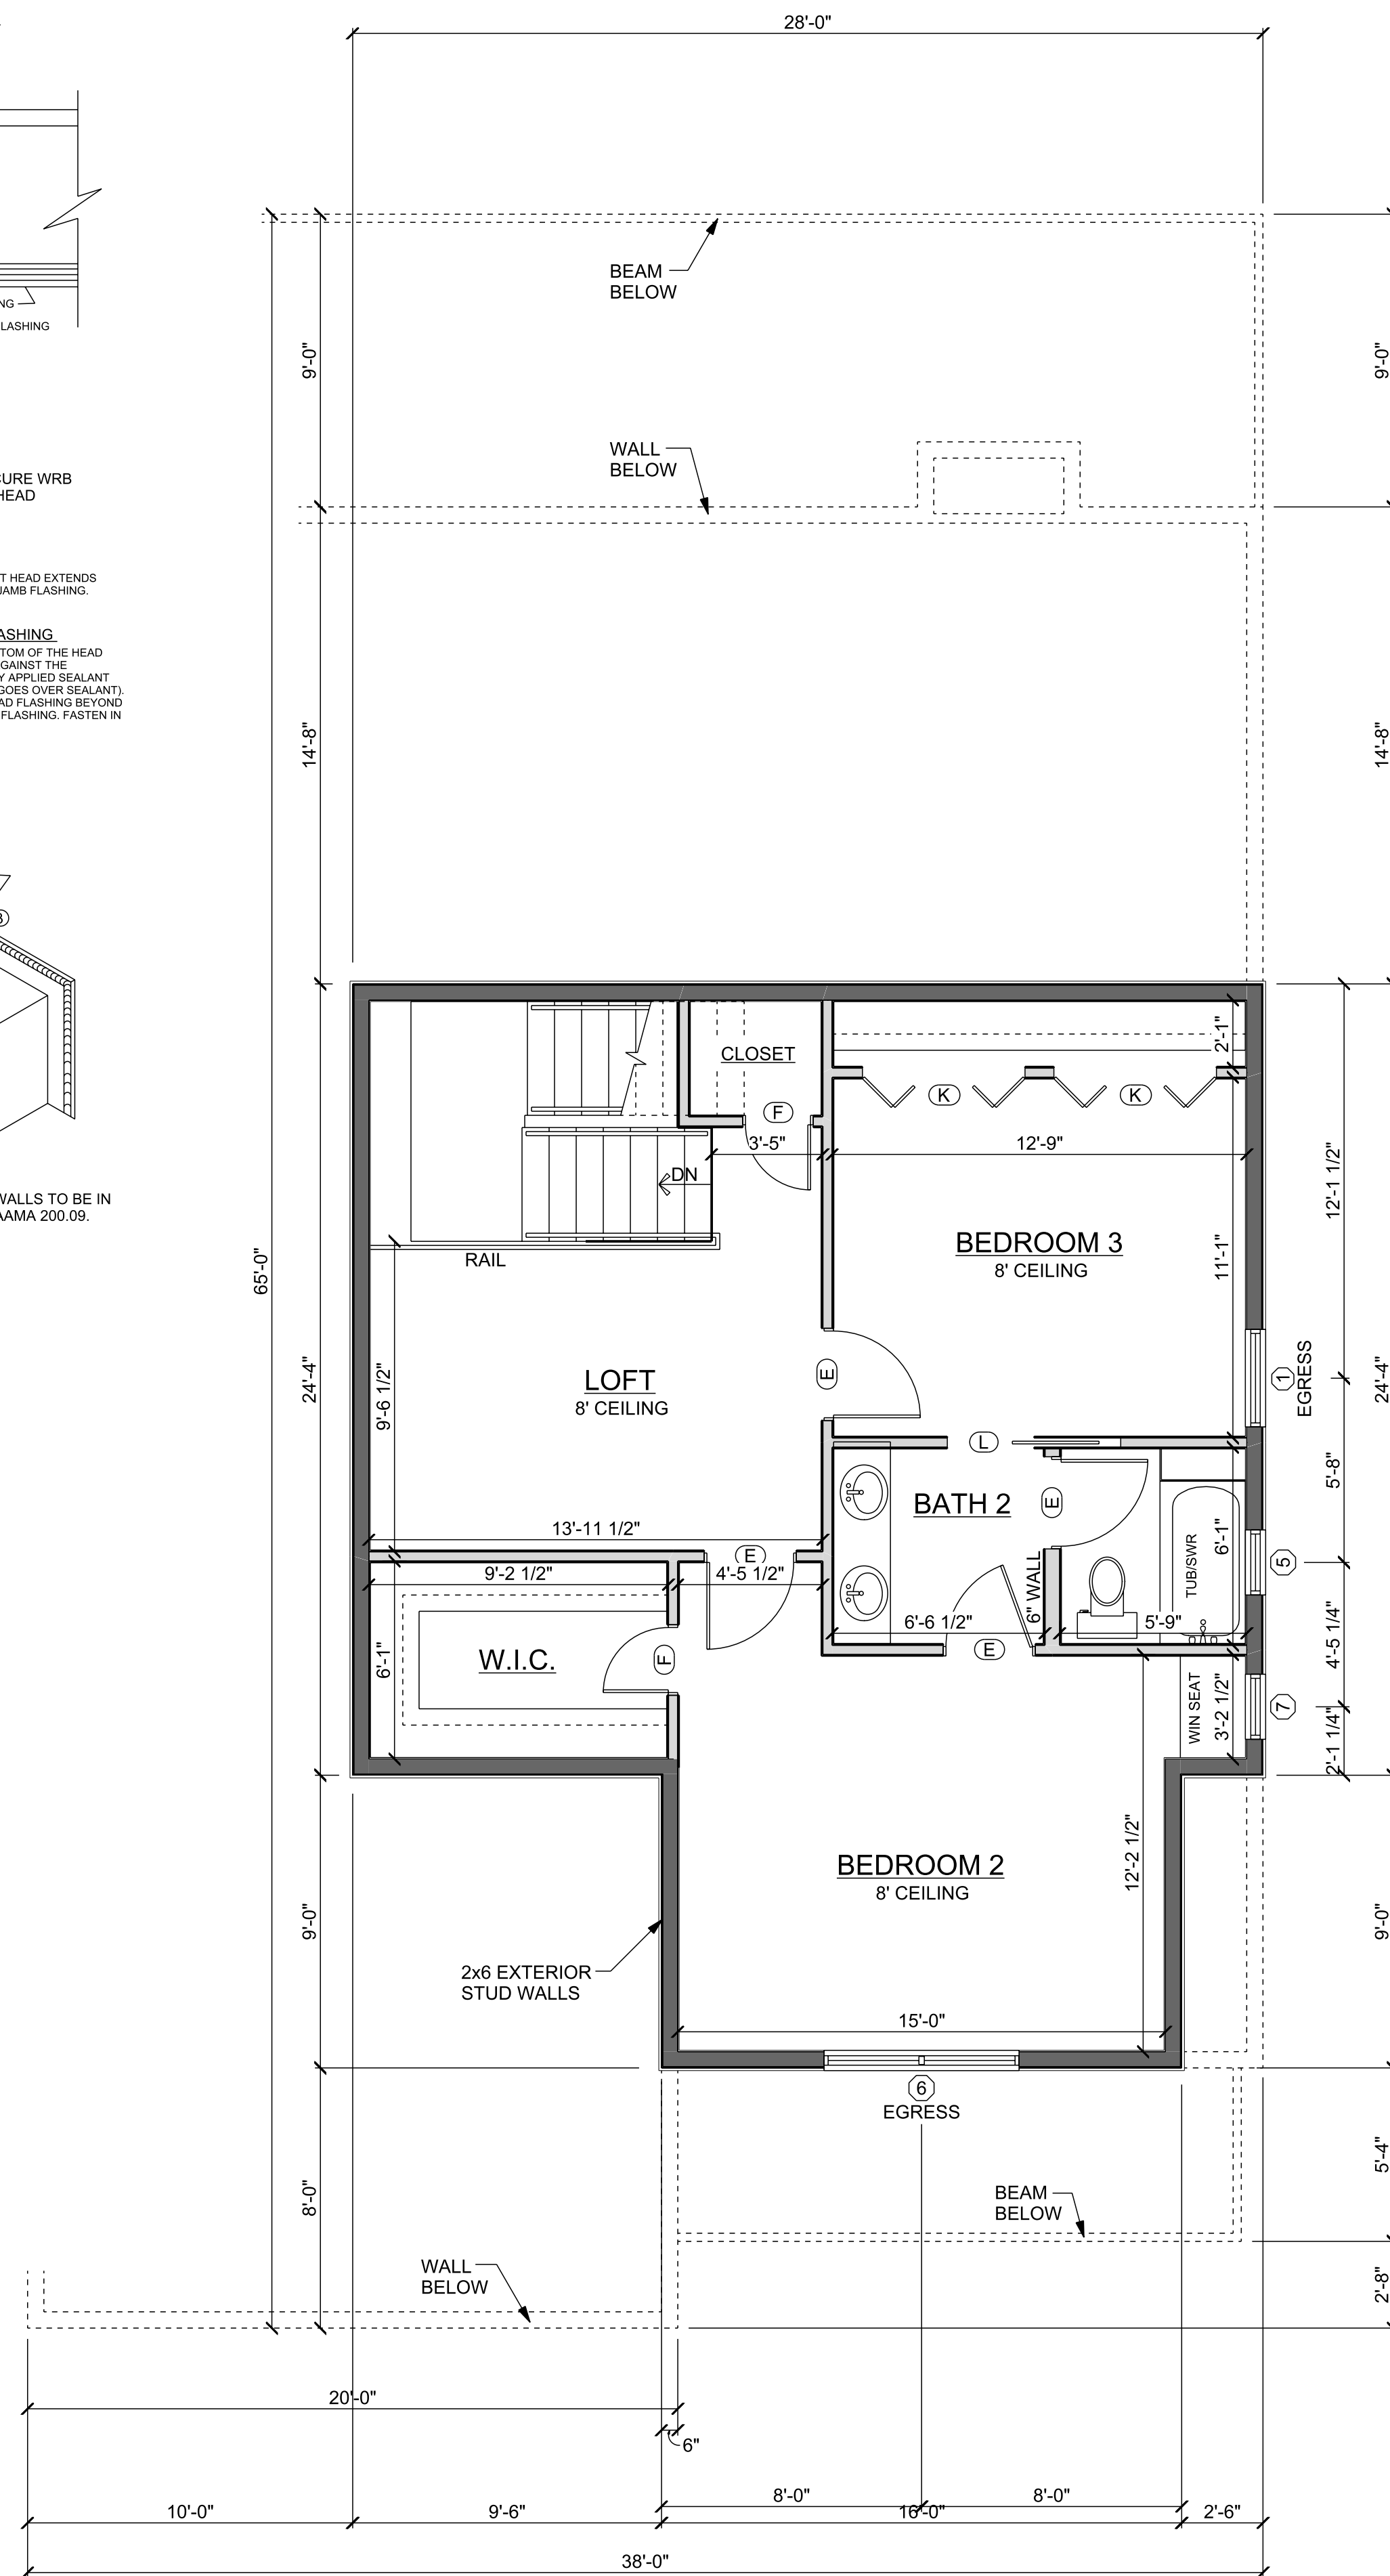


SCALE 1/4" = 1'-0"

 STUD WALL


EXTERIOR TO SHEATHING
INTERIOR TO STUDS

"EGRESS" INDICATES OPENING TO MEET EMERGENCY
EGRESS REQUIREMENTS OF THE FLORIDA BUILDING CODE
(CONTRACTOR VERIFY)

GARAGE OR STORAGE TO LIVING SPACE TO HAVE MINIMUM 1/2" GYPSUM WALL BOARD. GARAGE OR STORAGE TO LIVING SPACE DOORS MINIMUM 1 3/8" SOLID CORE WOOD

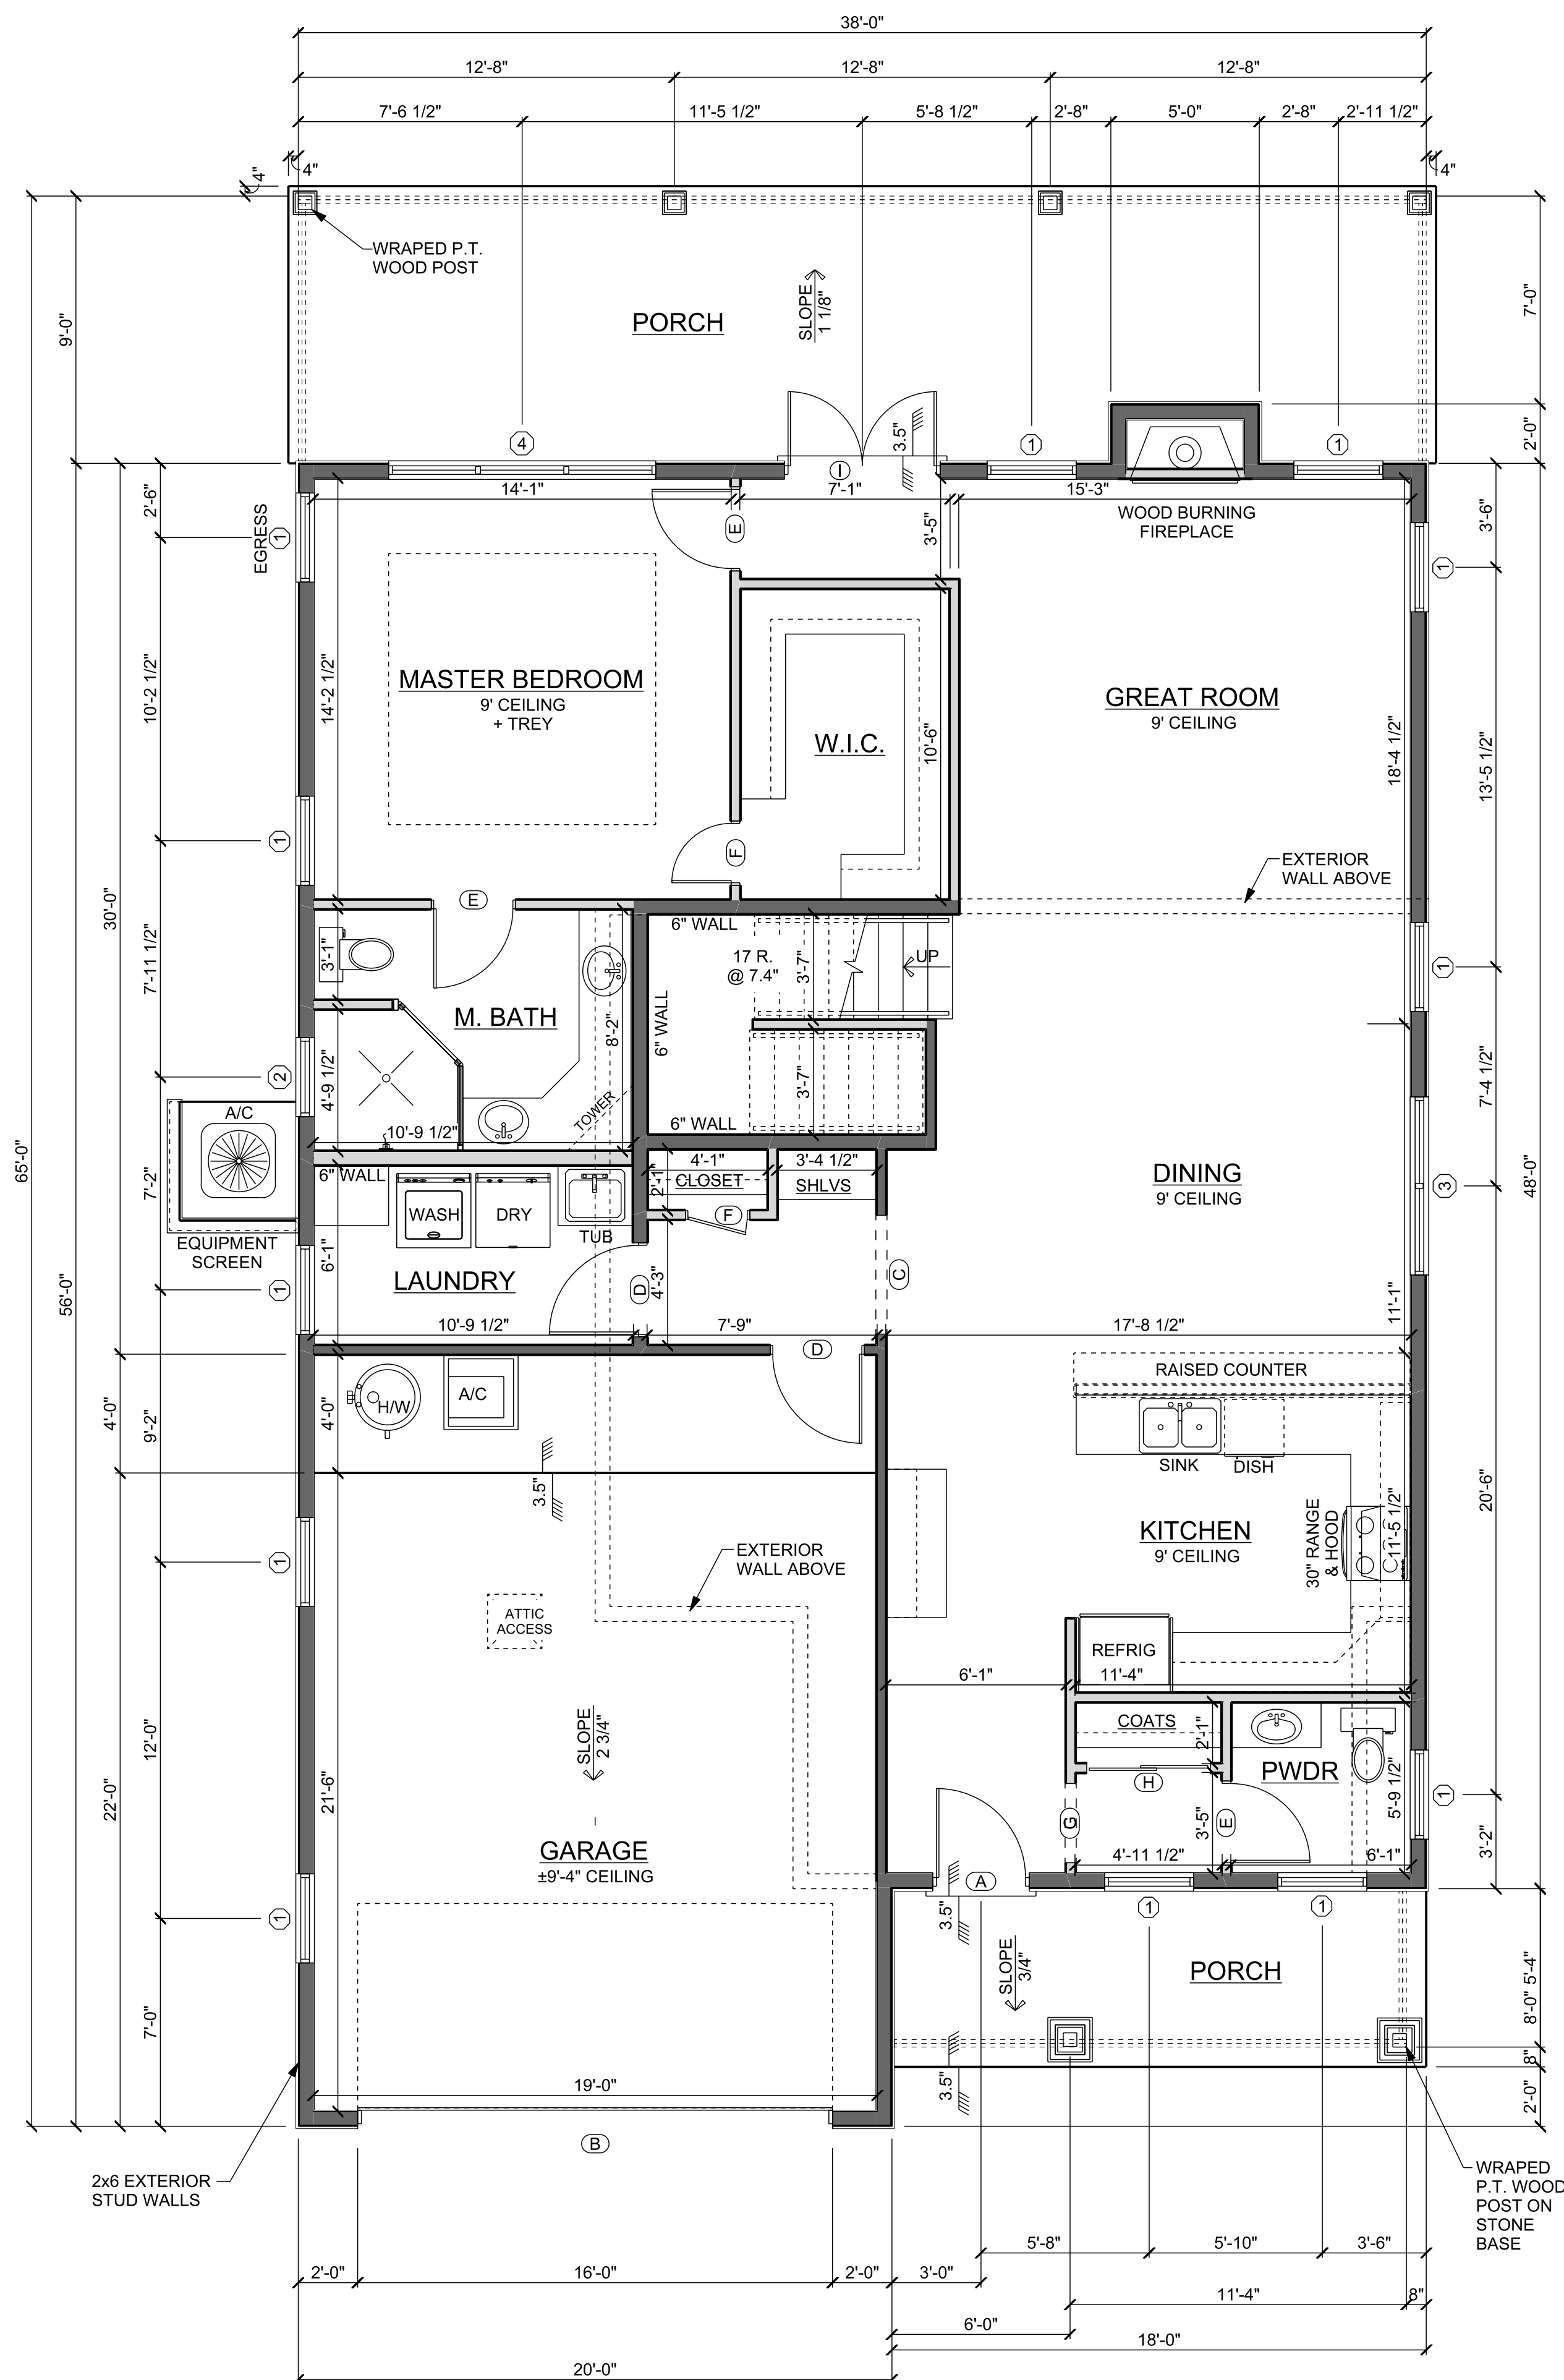


SCALE 1/4" = 1'-0"

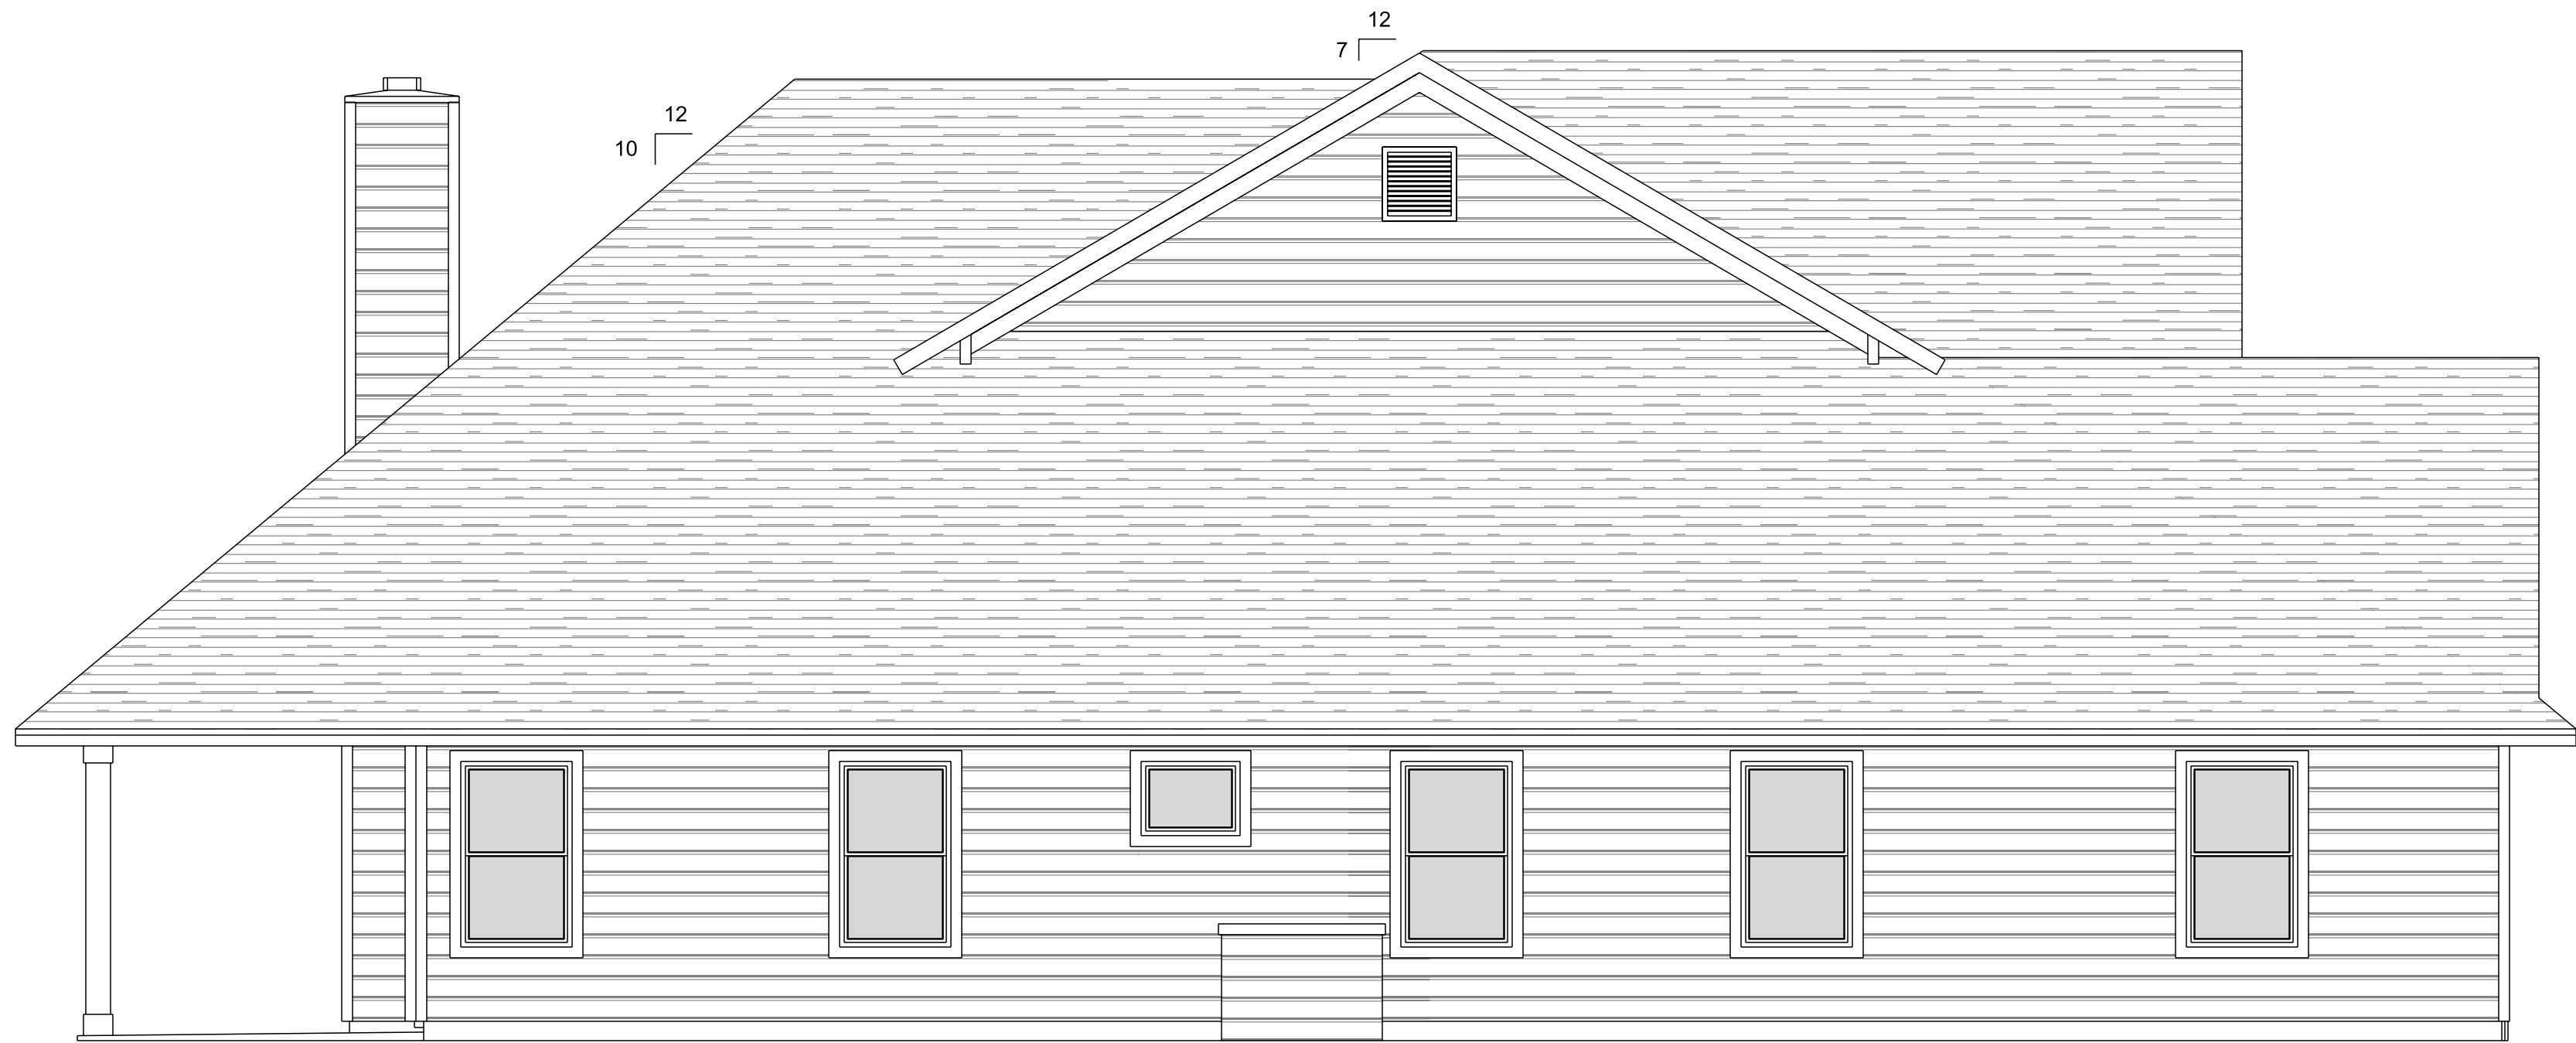

LEFT ELEVATION
SCALE 1/4" = 1'-0"



RIGHT ELEVATION
SCALE 1/4" = 1'-0"

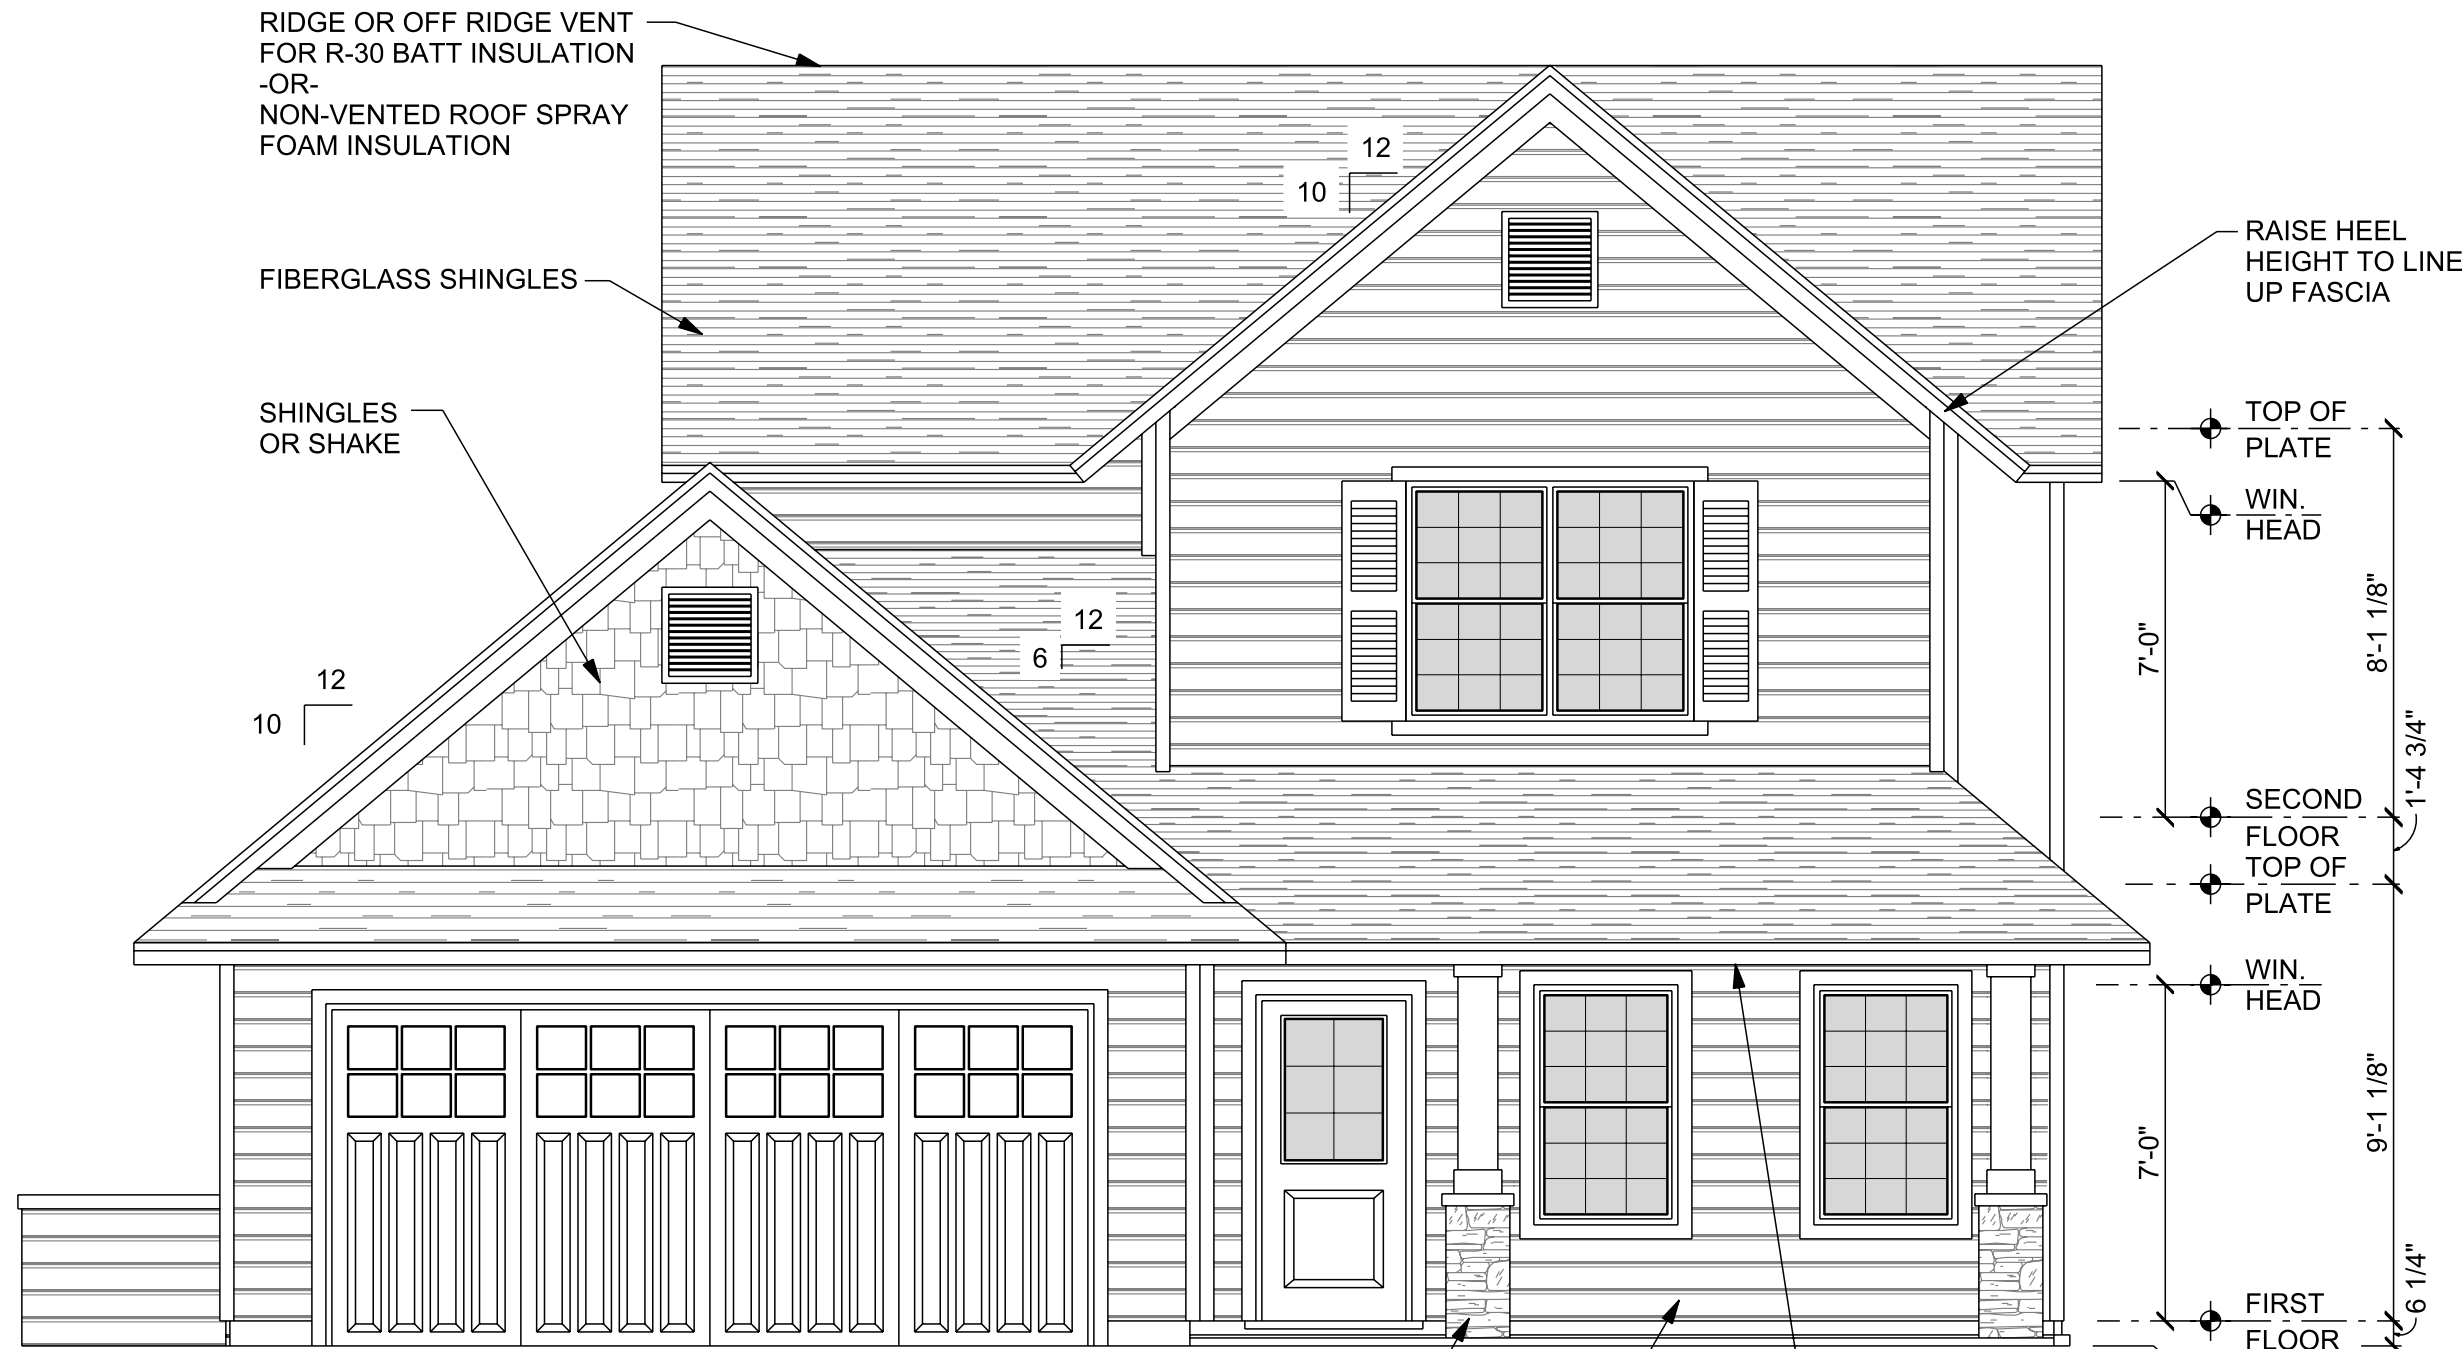

FRONT ELEVATION
SCALE 1/4" = 1'-0"



REAR ELEVATION
SCALE 1/4" = 1'-0"

(904) 219-4184
4412 Carolyn Ln
St. Augustine FL 32092
CGC1516542

AVID
CONSTRUCTION
& CONSULTING

ELEVATIONS

REVISIONS

July 26, 2016
AV001.spp

A2

