


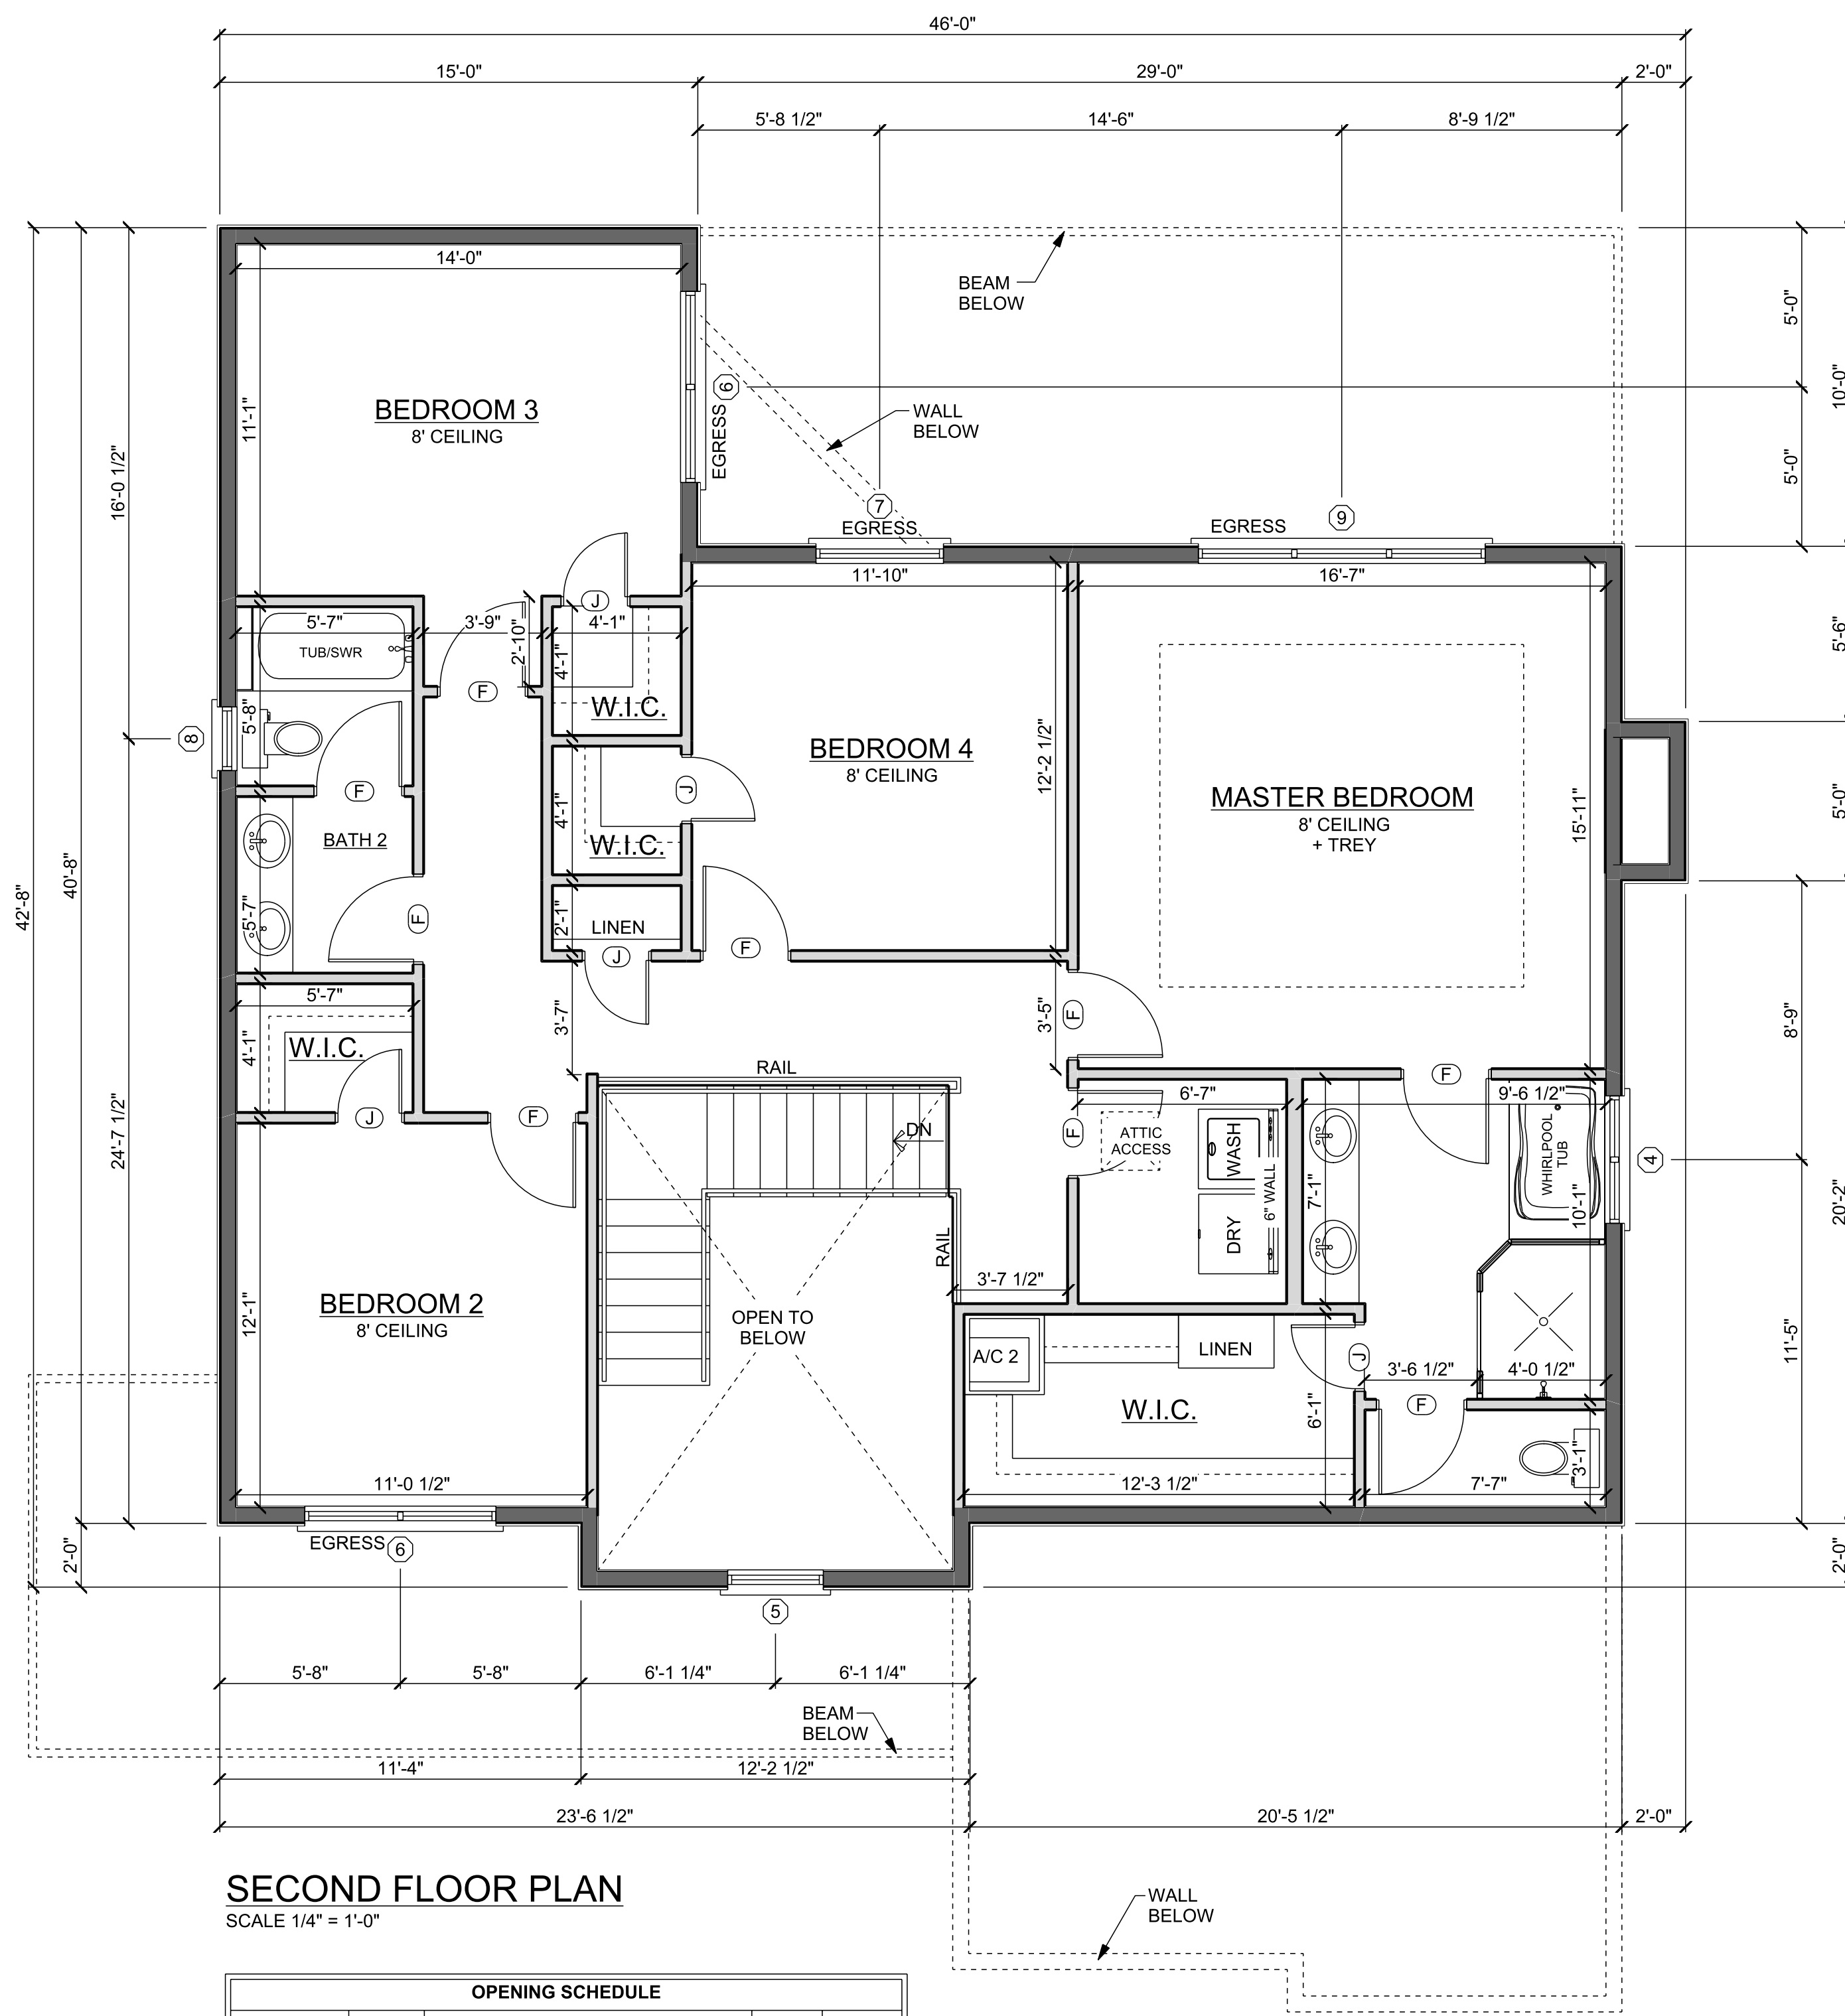


OPENING SCHEDULE				
OPENING ID	COUNT	LIBRARY NAME	WIDTH	HEIGHT
1	1	Window/Single Hung	9'-0"	6'-0"
2	1	Window/Single Hung	6'-0"	6'-0"
3	1	Window/Single Hung	12'-0"	6'-0"
4	1	Window/Single Hung	4'-0"	3'-0"
5	1	Window/Transom	3'-0"	5'-0"
6	2	Window/Single Hung	6'-0"	5'-0"
7	1	Window/Single Hung	4'-0"	5'-0"
8	2	Window/Single Hung	2'-0"	3'-0"
9	1	Window/Single Hung	9'-0"	5'-0"
A	2	Garage/Tall Garage	8'-0"	8'-0"
B	1	Exterior Door/Entry	5'-0"	7'-8"
C	1	Exterior Door/Tall Exterior Door/French	6'-0"	8'-0"
D	2	Arch	3'-0"	6'-8"
E	1	Interior Door/Colonial	3'-0"	6'-8"
F	10	Interior Door/Colonial	2'-8"	6'-8"
G	1	Interior Door/Bifold	3'-0"	6'-8"
H	1	Interior Door/Colonial	2'-4"	6'-8"
I	1	Exterior Door/Colonial	3'-0"	6'-8"
J	5	Interior Door/Colonial	2'-0"	6'-8"

AREA SCHEDULE	
NAME	AREA
First Floor Conditioned	1373.5 sq ft.
First Floor Porch	449.8 sq ft.
Second Floor Conditioned	1533.8 sq ft.
Garage	494.1 sq ft.
Total	3851.2 sq ft.

ATTIC VENTILATION		
AREA (SQ. FT.)	EAVE (SQ. IN.)	ROOF (SQ. IN.)
2317.40	556.18	556.18

BASED ON FORMULA:
SQ. IN. = AREA / 600 x 144

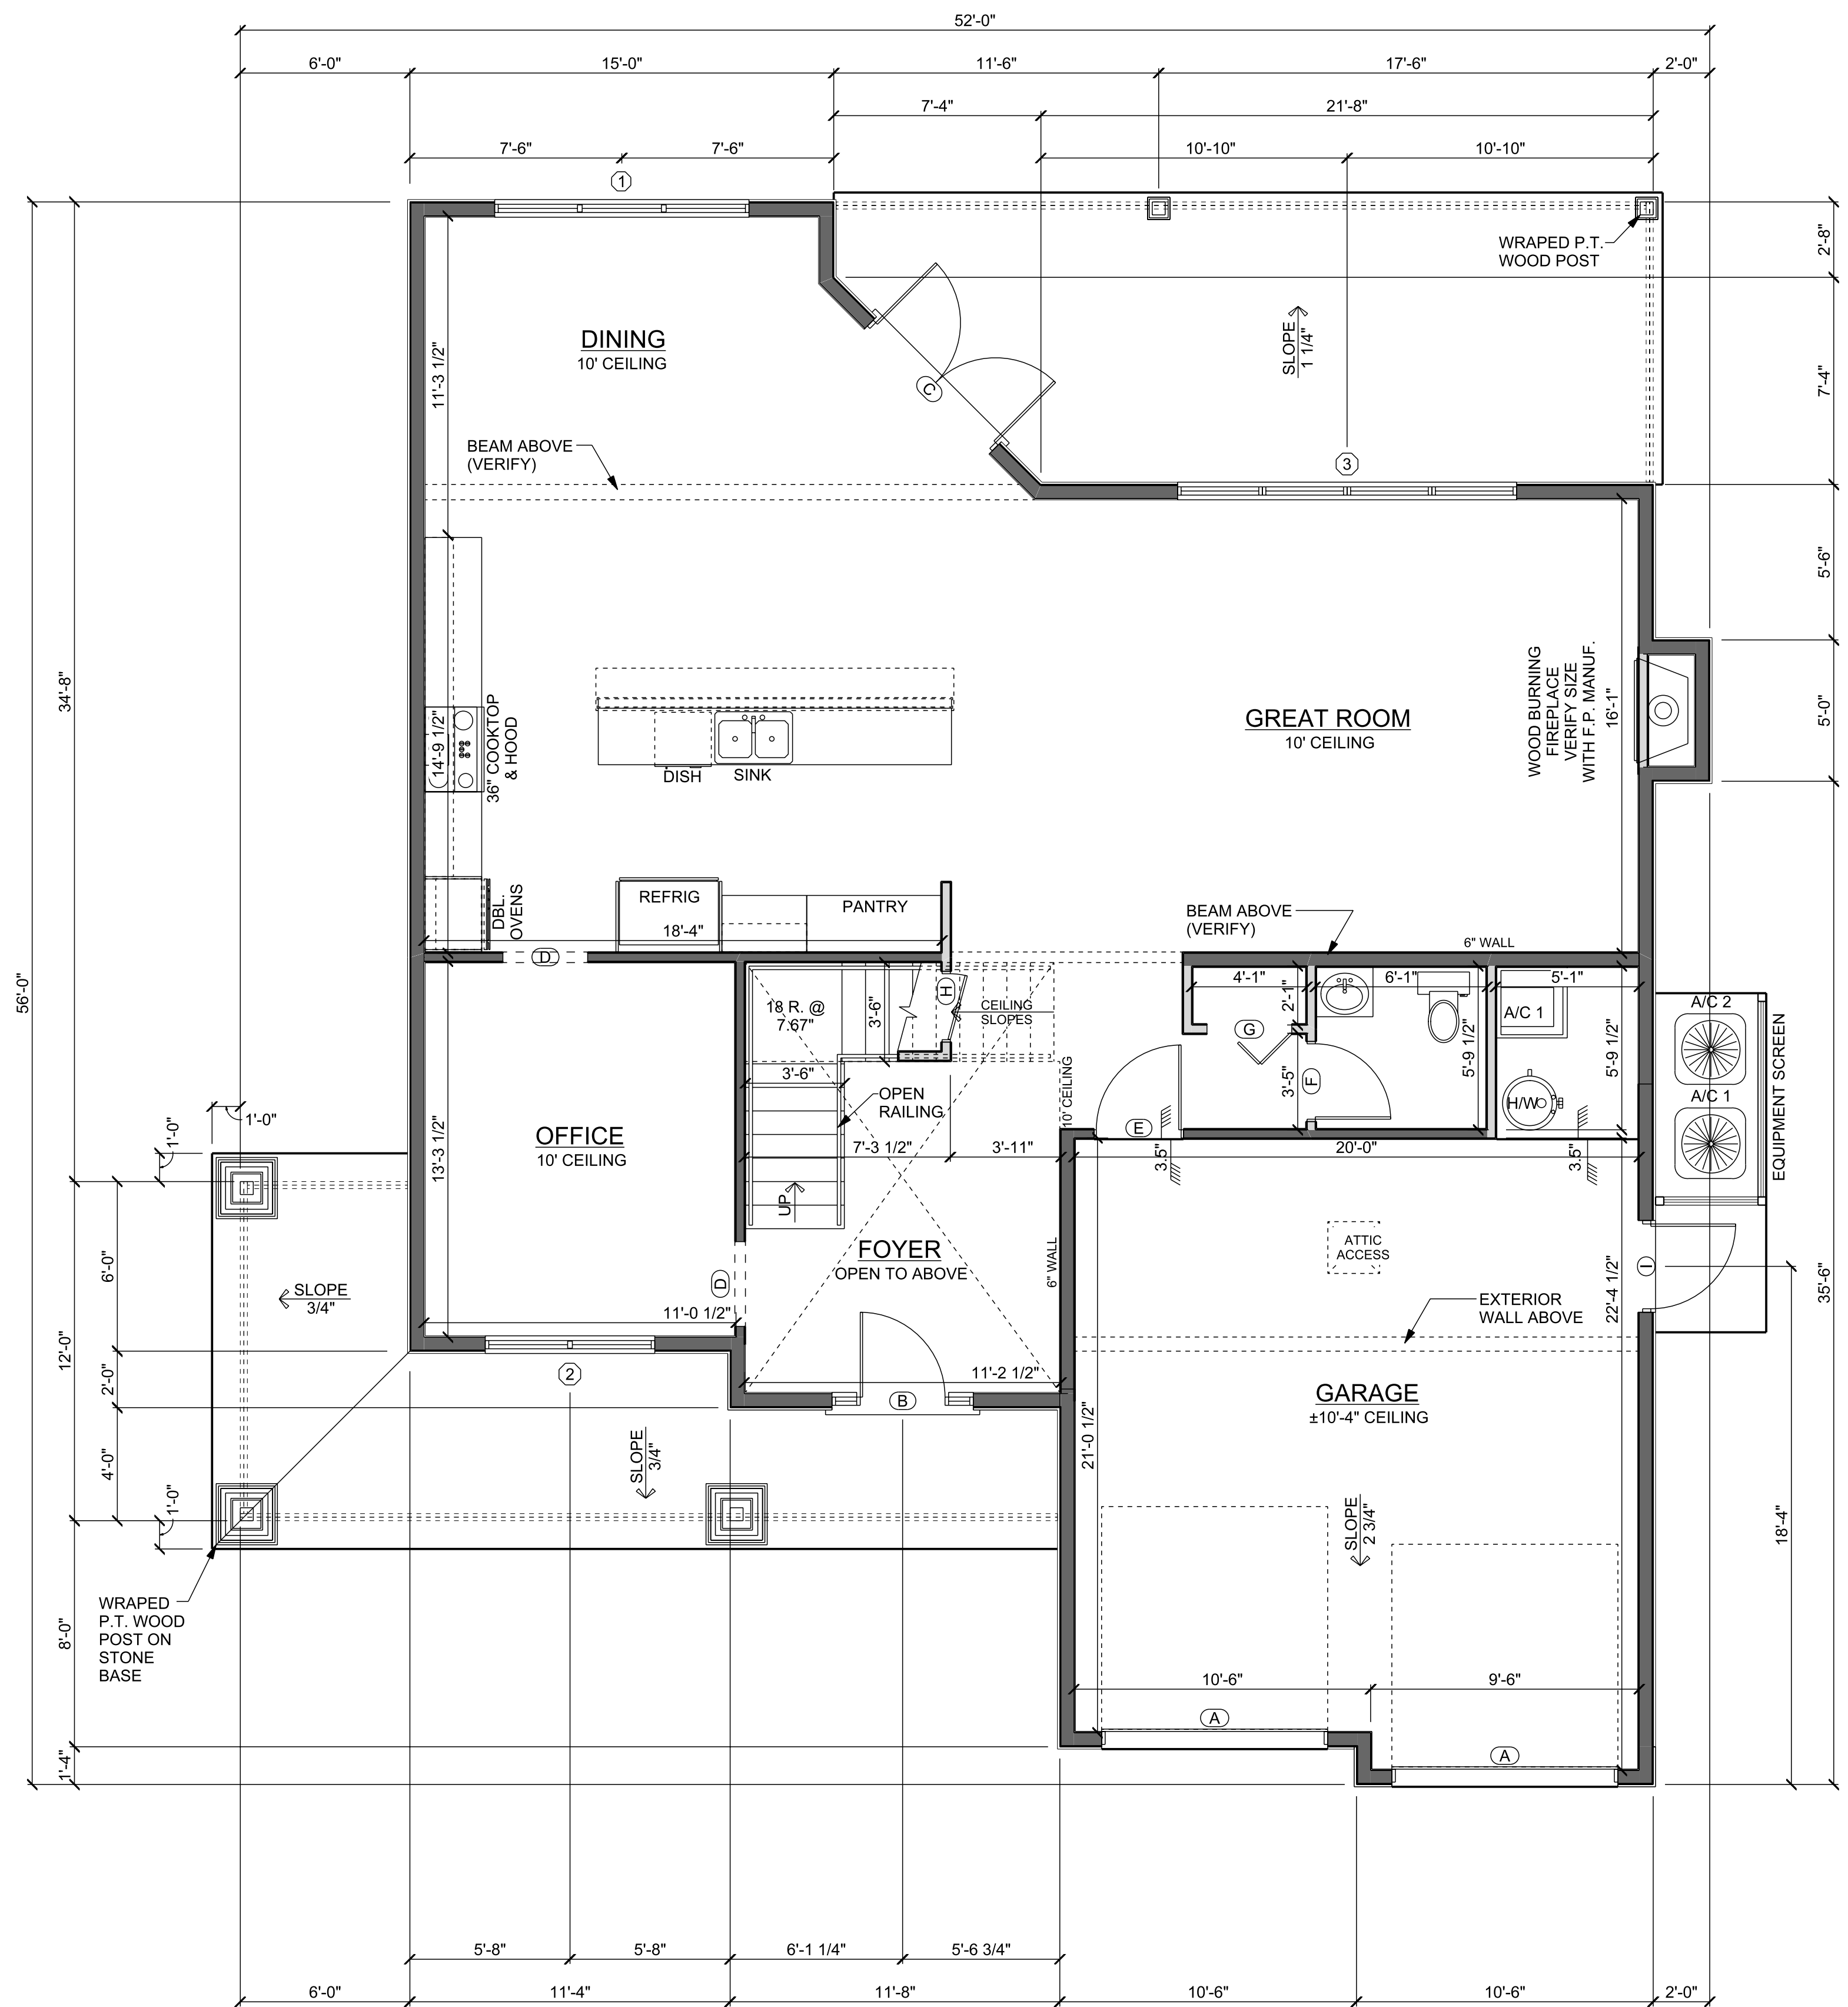

DIMENSIONS

EXTERIOR TO SHEATHING
INTERIOR TO STUDS


NOTES

"EGRESS" INDICATES OPENING TO MEET EMERGENCY
EGRESS REQUIREMENTS OF THE FLORIDA BUILDING CODE
(CONTRACTOR VERIFY)

GARAGE OR STORAGE TO LIVING SPACE TO HAVE MINIMUM
1/2" GYPSUM WALL BOARD. GARAGE OR STORAGE TO LIVING
SPACE DOORS MINIMUM 1 3/8" SOLID CORE WOOD

(904) 219-4184
4412 Carolyn Ln
St. Augustine FL 32092
CGC1516542

**AVID
CONSTRUCTION
& CONSULTING**

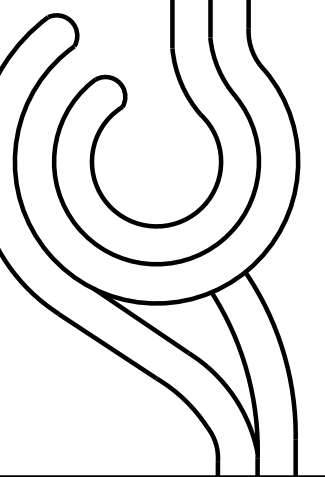

FLOOR PLANS

REVISIONS	
August 8, 2016	
AV002.spp	

A1

PRELIMINARY
August 8, 2016
Mark Up 2



REAR ELEVATION
SCALE 1/4" = 1'-0"



FRONT ELEVATION
SCALE 1/4" = 1'-0"




LEFT ELEVATION
SCALE 1/4" = 1'-0"



RIGHT ELEVATION
SCALE 1/4" = 1'-0"

(904) 219-4184
4412 Carolyn Ln
St. Augustine FL 32092
CGC1516542

AVID
CONSTRUCTION
& CONSULTING

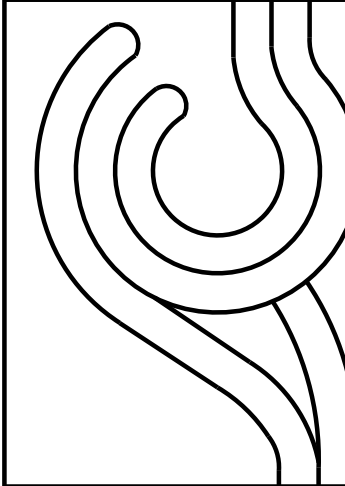

ELEVATIONS
NOTES

REVISIONS	
August 8, 2016 AV002.spp	

PRELIMINARY
August 8, 2016
Mark Up 2

A2

